


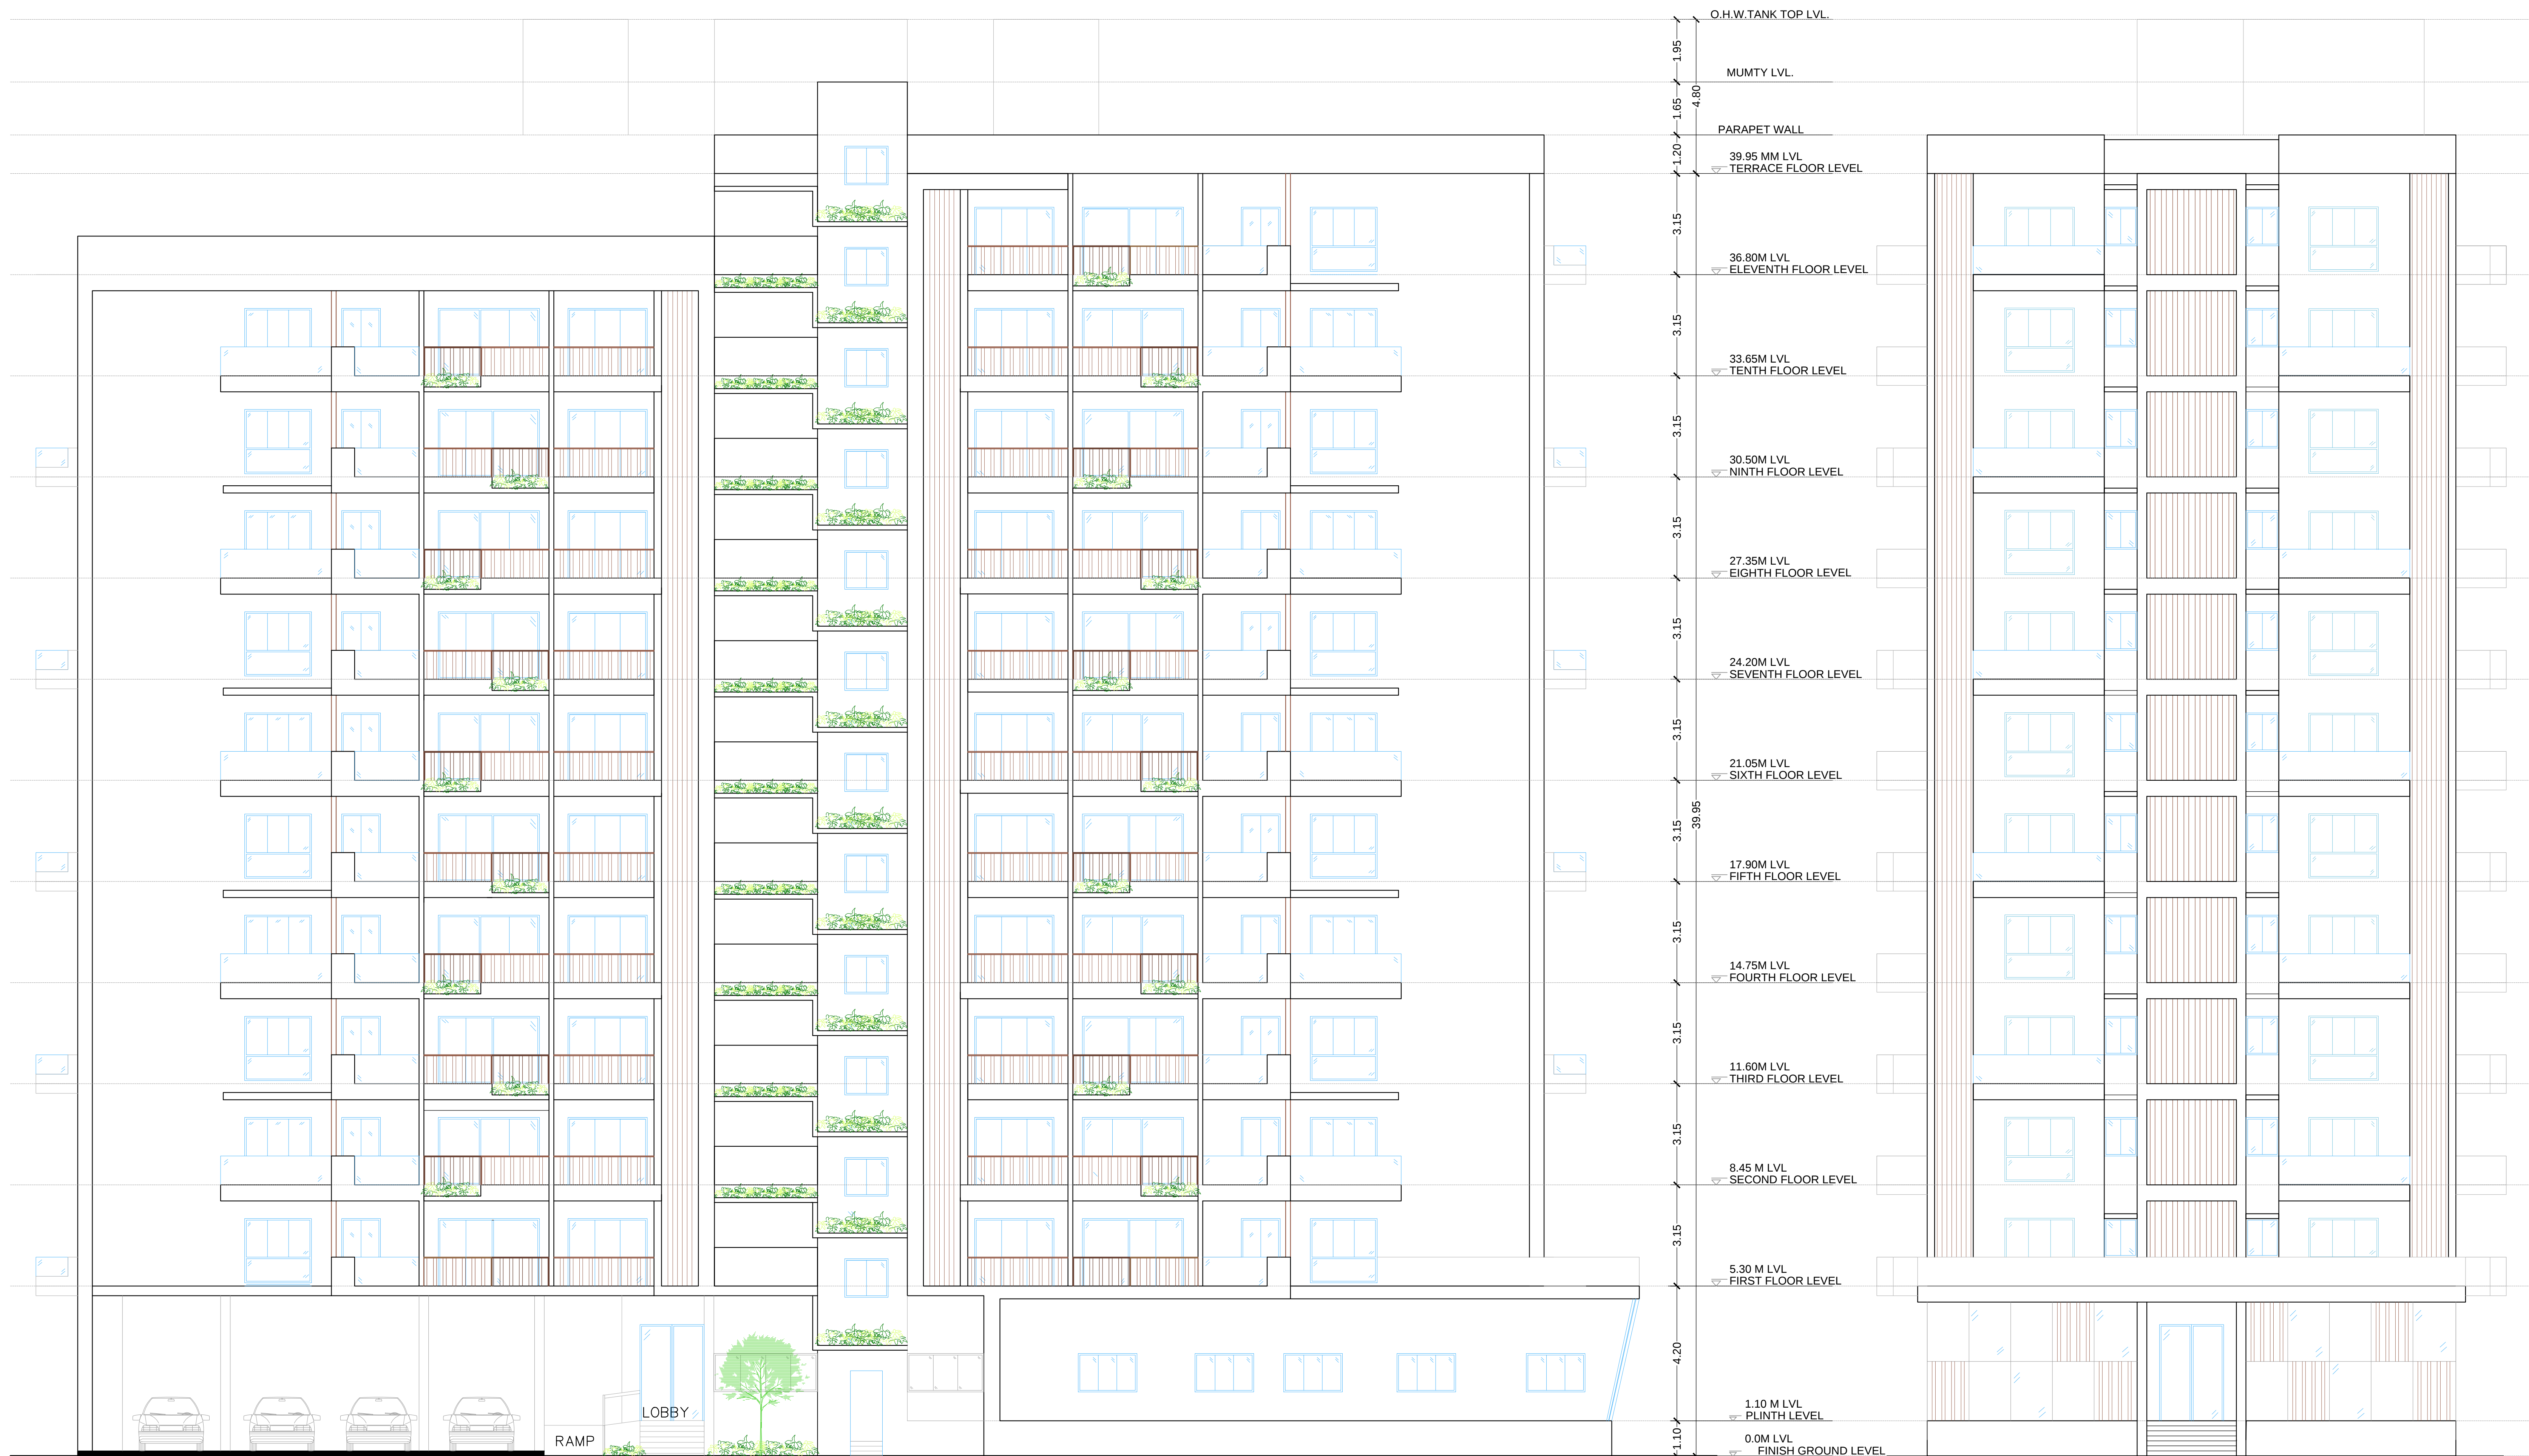

LEFT SIDE ELEVATION

FRONT ELEVATION

PLOT DETAILS :-

LIC OF INDIA
PROPOSED COMMERCIAL CUM RESIDENTIAL BUILDING
ON PLOT NO.-865(P)1290(P) THANA NO-137 WARD
NO-02,SHEET NO -29,HOLDING NO-251 THANA-GANDHI
MAIDAN,MAUZA-MOHARAMPUR DIST-PATNA.

SHEET NO.	REVISION	SCALE.	NORTH.
07/07	04	1 : 100	

LIC OF INDIA PROPOSED COMMERCIAL CUM RESIDENTIAL BUILDING ON PLOT NO.-865(P)1290(P) THANA NO-137 WARD NO-02,SHEET NO -29,HOLDING NO-251 THANA-GANDHI MAIDAN,MAUZA-MOHARAMPUR DIST-PATNA.	SIGN OF EMPANELLED STRUCT. ENGINEER
	SIGN OF EMPANELLED ARCHITECT

