



REVISED

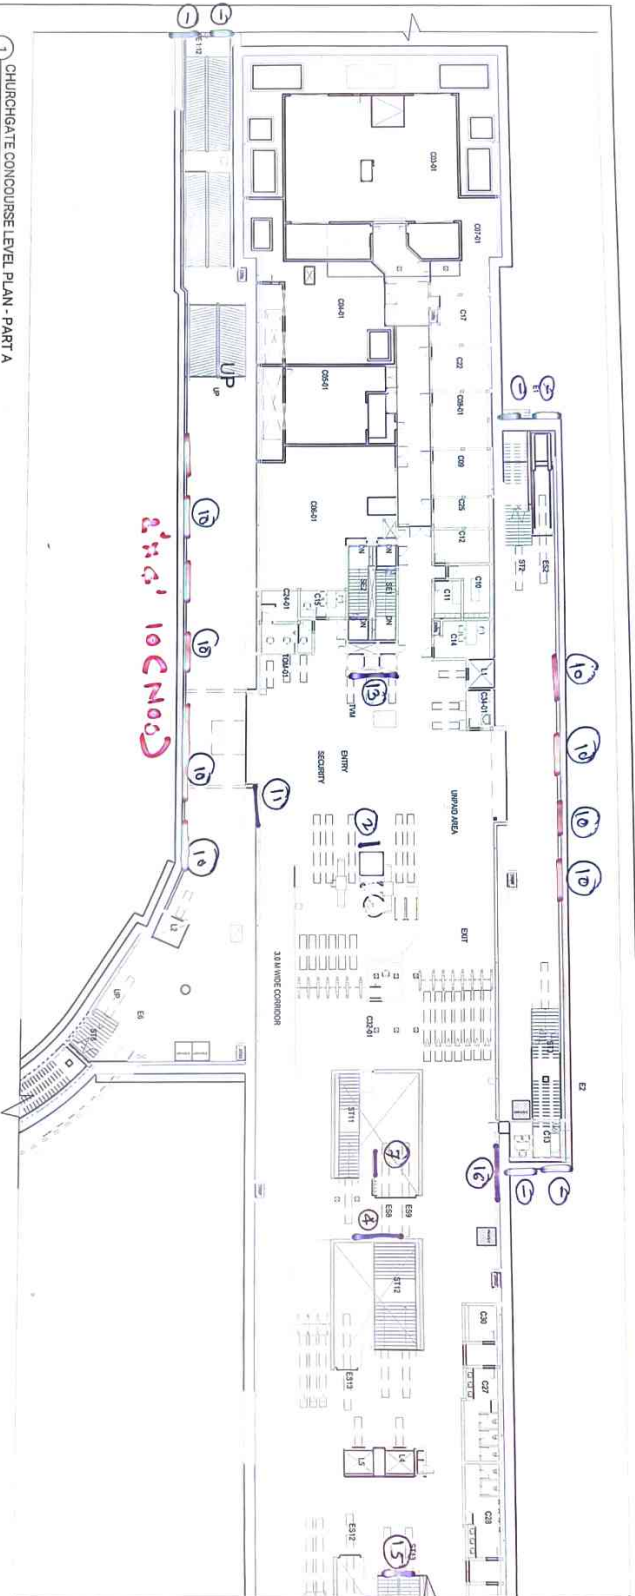

1 CHURCHGATE CONCOURSE LEVEL PLAN - PART A  
1:400

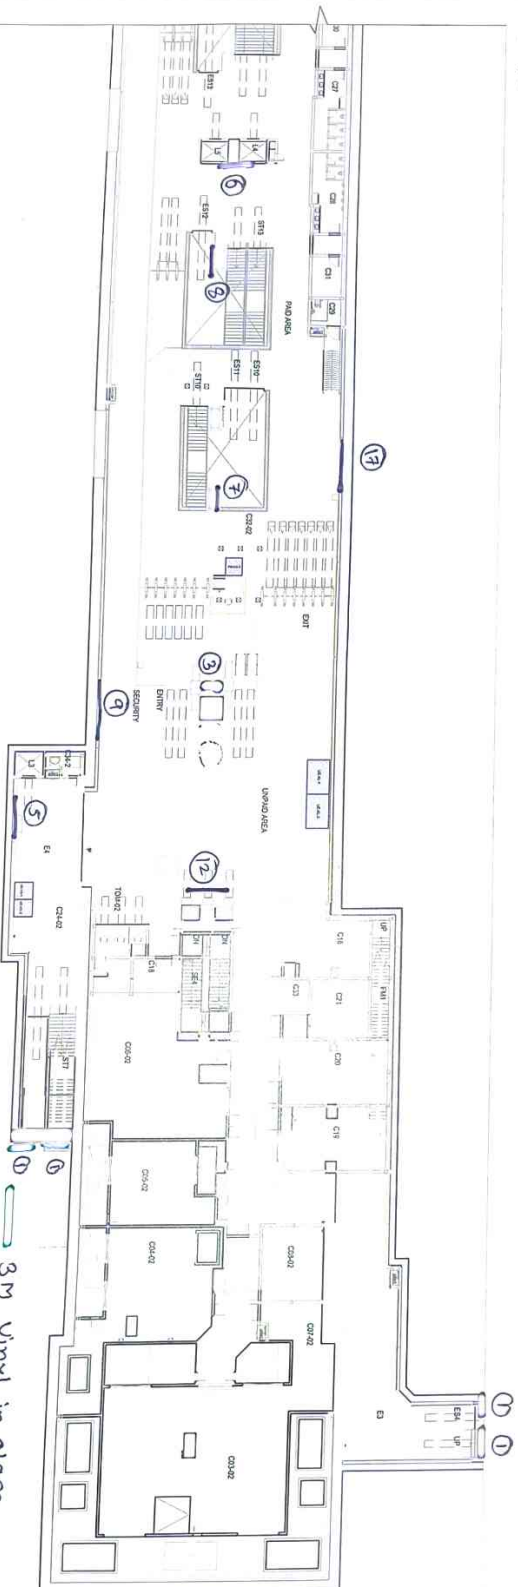

2 CHURCHGATE CONCOURSE LEVEL PLAN - PART B  
1:400

3M Vinyl in glass  
Fibric Lin Box  
Flex Board  
2' x 2' (10 Nos)

COATING & DRAWING

Non-fare box revenue

CLIENT:

MMRC

GENERAL NOTES:

1. ALL DRAWINGS AND DIMENSIONS ARE TO BE CHECKED AND CORRECTED BY THE ARCHITECT BEFORE PROCEEDING TO THE NEXT STAGE.
2. ALL DIMENSIONS AND DIMENSIONS ARE TO BE CHECKED AND CORRECTED BY THE ARCHITECT BEFORE PROCEEDING TO THE NEXT STAGE.
3. DO NOT SCALE THE DRAWING, WRITTEN DIMENSION TO BE USED.
4. NOTE THAT THIS IS A TYPICAL SECTION DRAWING, ALL DESIGN DETAILS ARE TO BE DEVELOPED AND ISSUED SEPARATELY.
5. ALL CHANGES TO BE RECORDED AND ISSUED BELOW THE ORIGINAL DRAWING.
6. ALL DIMENSIONS AND DIMENSIONS ARE TO BE CHECKED AND CORRECTED BY THE ARCHITECT BEFORE PROCEEDING TO THE NEXT STAGE.
7. ALL DIMENSIONS AND DIMENSIONS ARE TO BE CHECKED AND CORRECTED BY THE ARCHITECT BEFORE PROCEEDING TO THE NEXT STAGE.

REVISION NOTES:

R0

LEGEND:

- ☐ Retail Kiosk (3000MM X 2000MM)
- ☐ Retail Kiosk (1500MM X 1500MM)

REFERENCE DRAWINGS

KEY PLAN



studio POD

DESIGN PVT. LTD.

701, 7TH FLOOR, CHANCE POINT,  
BANDRA (W), MUMBAI - 400050

ZONE: CHURCHGATE CONCOURSE LVL

DRAWING TITLE:

RETAIL LAYOUT

DATE:

22.11.2023

SHEET SIZE: A3

SCALE:

AS SPECIFIED

DRAWN BY:

VARSHINI BOLLAR

CHECKED BY:

RAHUL DIAL

APPROVED BY:

RAHUL DIAL

DRAWING NUMBER:

CHURCHGATE-0101